


RHR SHOWN
LHR OPPOSITE

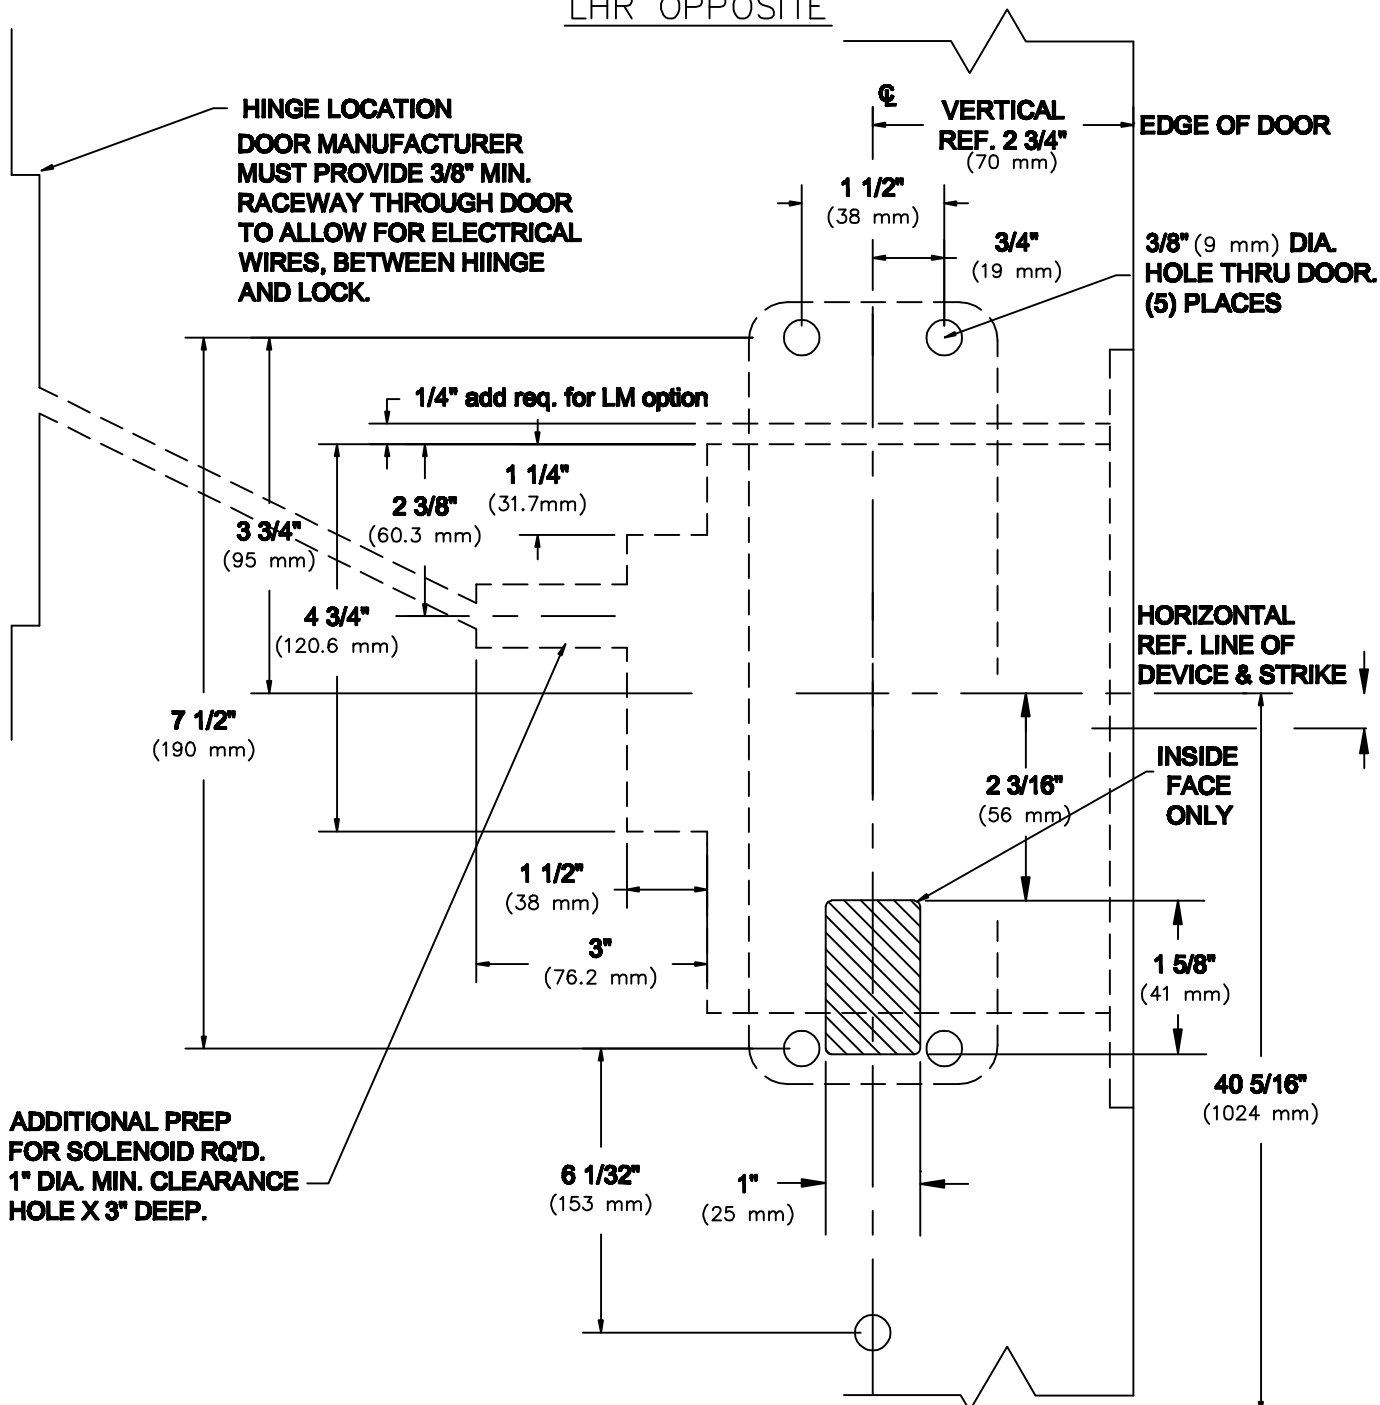

ADDITIONAL PREP FOR SOLENOID RQ'D. 1" DIA. MIN. CLEARANCE HOLE X 3" DEEP.

NOTES:

1. SEE MASTER SHEET #T-0001 FOR SUGGESTED DOOR REINFORCEMENT.
2. SEE ADDITIONAL TRIM TEMPLATE WHEN REQUIRED.

REV. No. 2

REVISION:

DATE: 2-19-10



9500 & F9500 x LFSC OR LFSF FUNCTION
MORTISE TYPE EXIT DEVICE

TEMPLATE NUMBER

T-9503②